

MAIN FLOOR PLAN



ARGABRIGHT  
CONTRACTORS, INC.  
540-890-2970



www.virginaridge.com

DESIGNED BY  
FRANK BETZ ASSOCIATES, INC.  
1800 LAKE PARK DRIVE/SUITE 101  
SMYRNA, GEORGIA 30080  
404/431-0888

THE KINGSLEY 1565SF  
CHAPEL WOODS -

DATE:  
03/01/05  
SHEET:  
A-1



540-890-2970




www.virginia-ridge.com

DESIGNED BY  
FRANK BETZ ASSOCIATES, INC. 101  
1800 LAKE PARK DRIVE/SUITE 101  
SMYRNA, GEORGIA 30080  
404/431-0888

THE KINGSLEY 1565SF  
CHapel Woods -

DATE: 03/01/05

SHEET: B-1

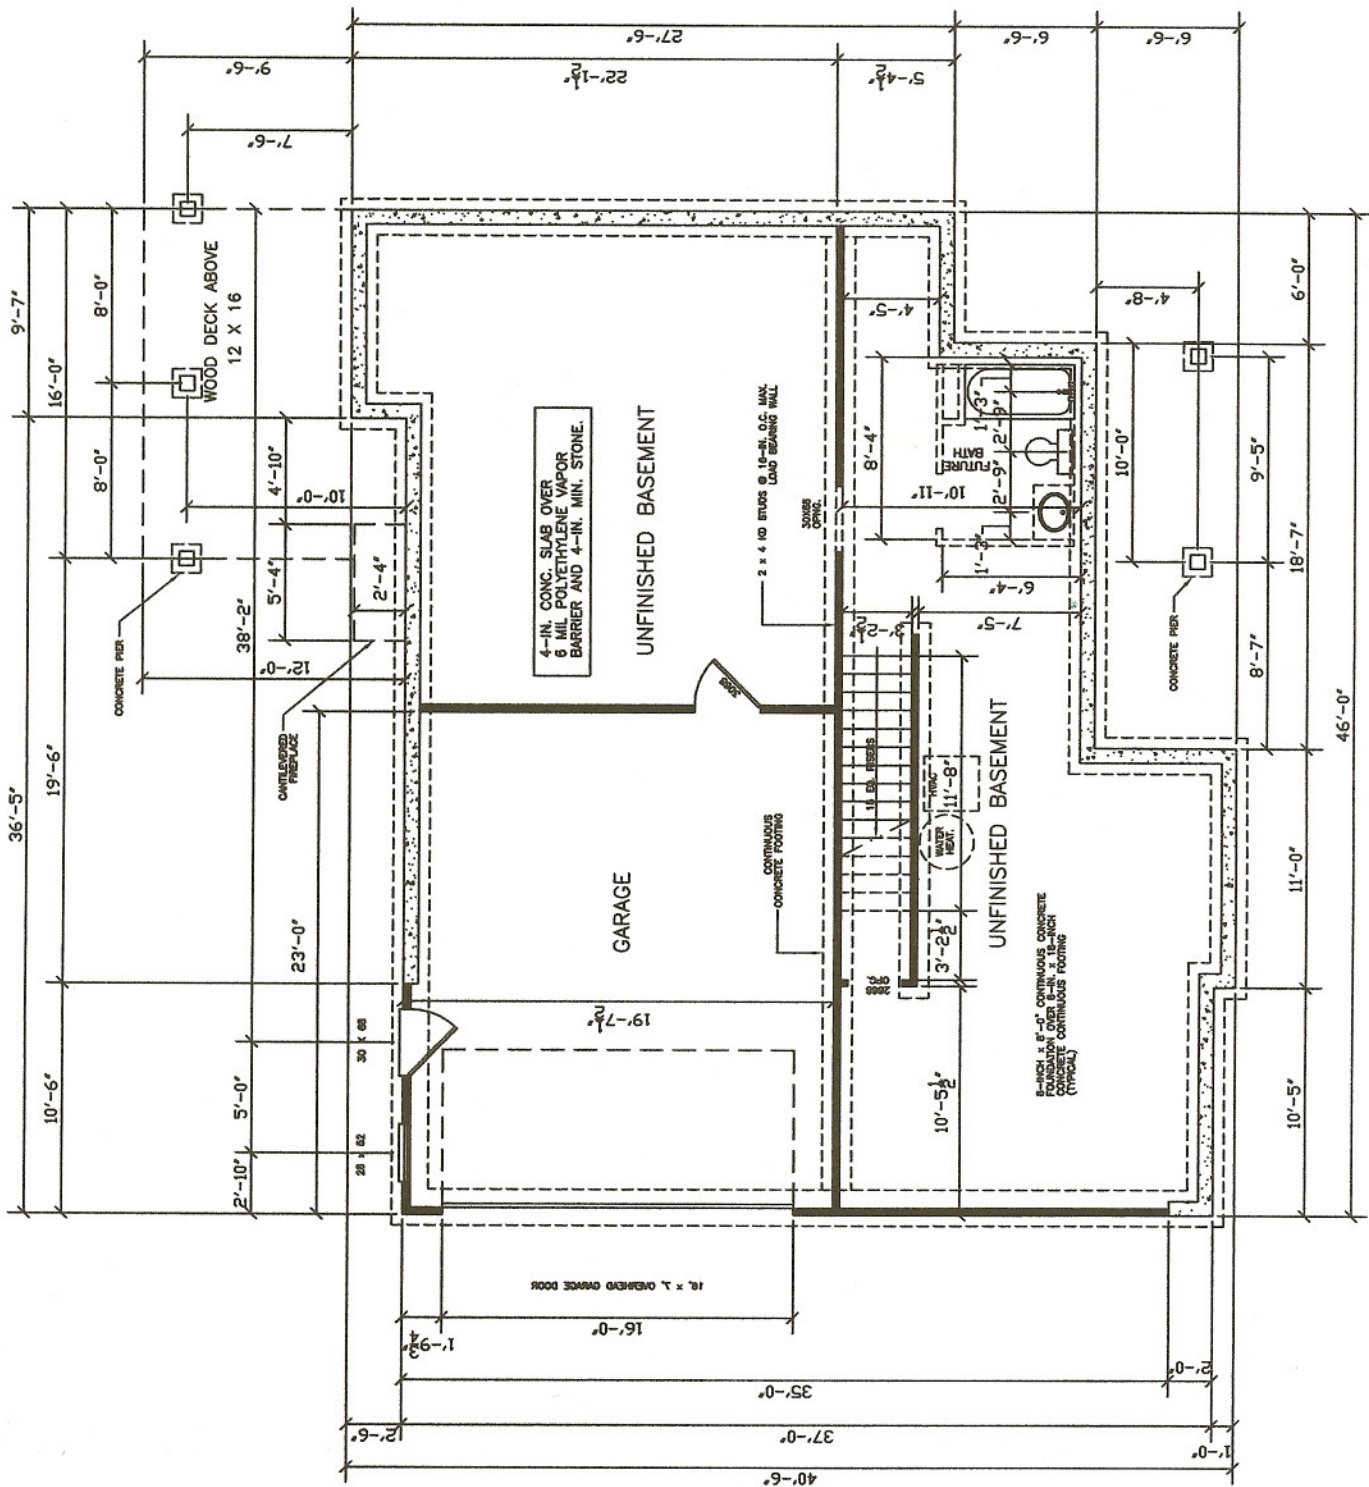

BASEMENT FOUNDATION PLAN